




LAFAYETTE TOWNSHIP FIRE STATION

2016

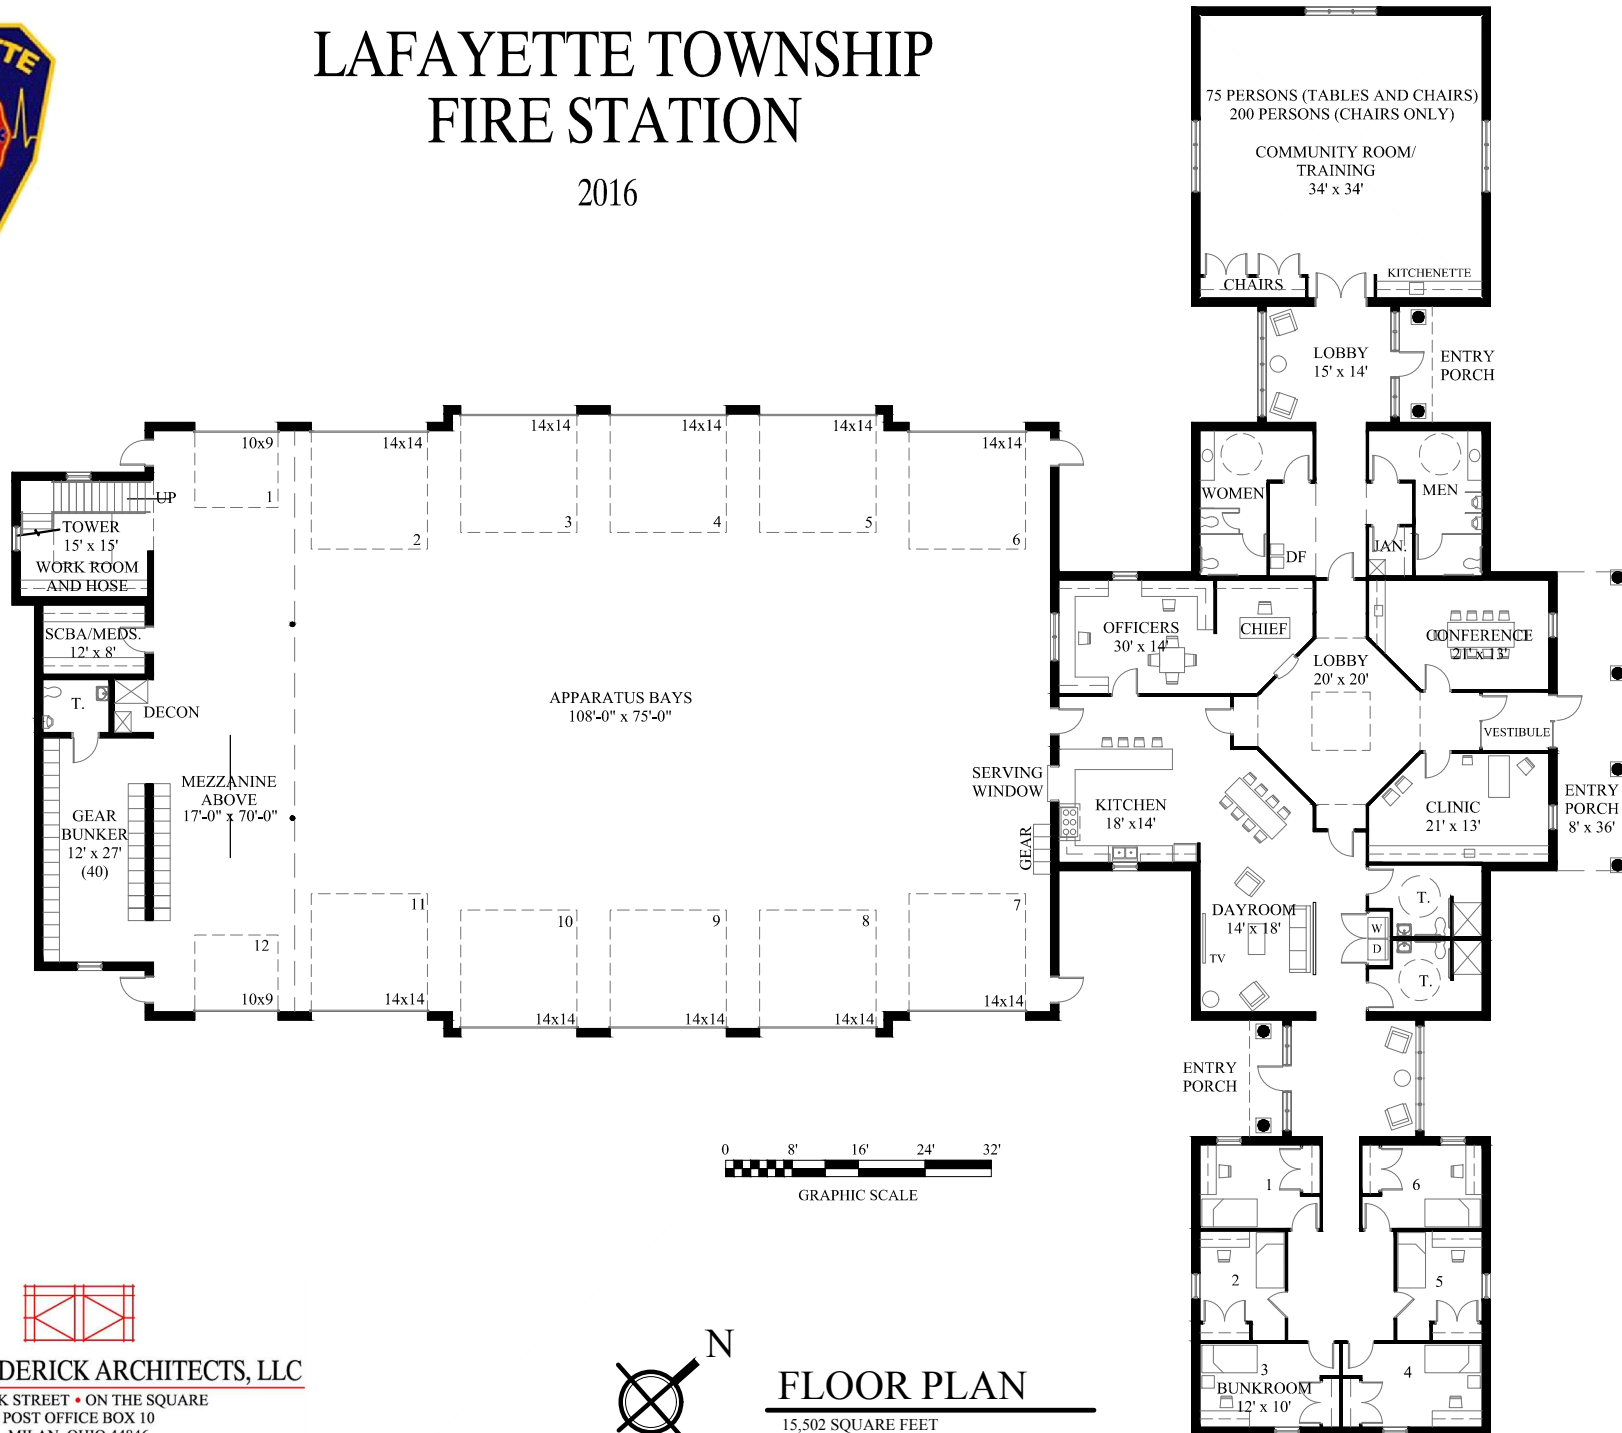


DANIEL FREDERICK ARCHITECTS, LLC
30 PARK STREET • ON THE SQUARE
POST OFFICE BOX 10
MILAN, OHIO 44846
TEL: 419.499.3242 • FAX: 419.499.2213
www.frederickarchitects.com



FLOOR PLAN

15,502 SQUARE FEET